






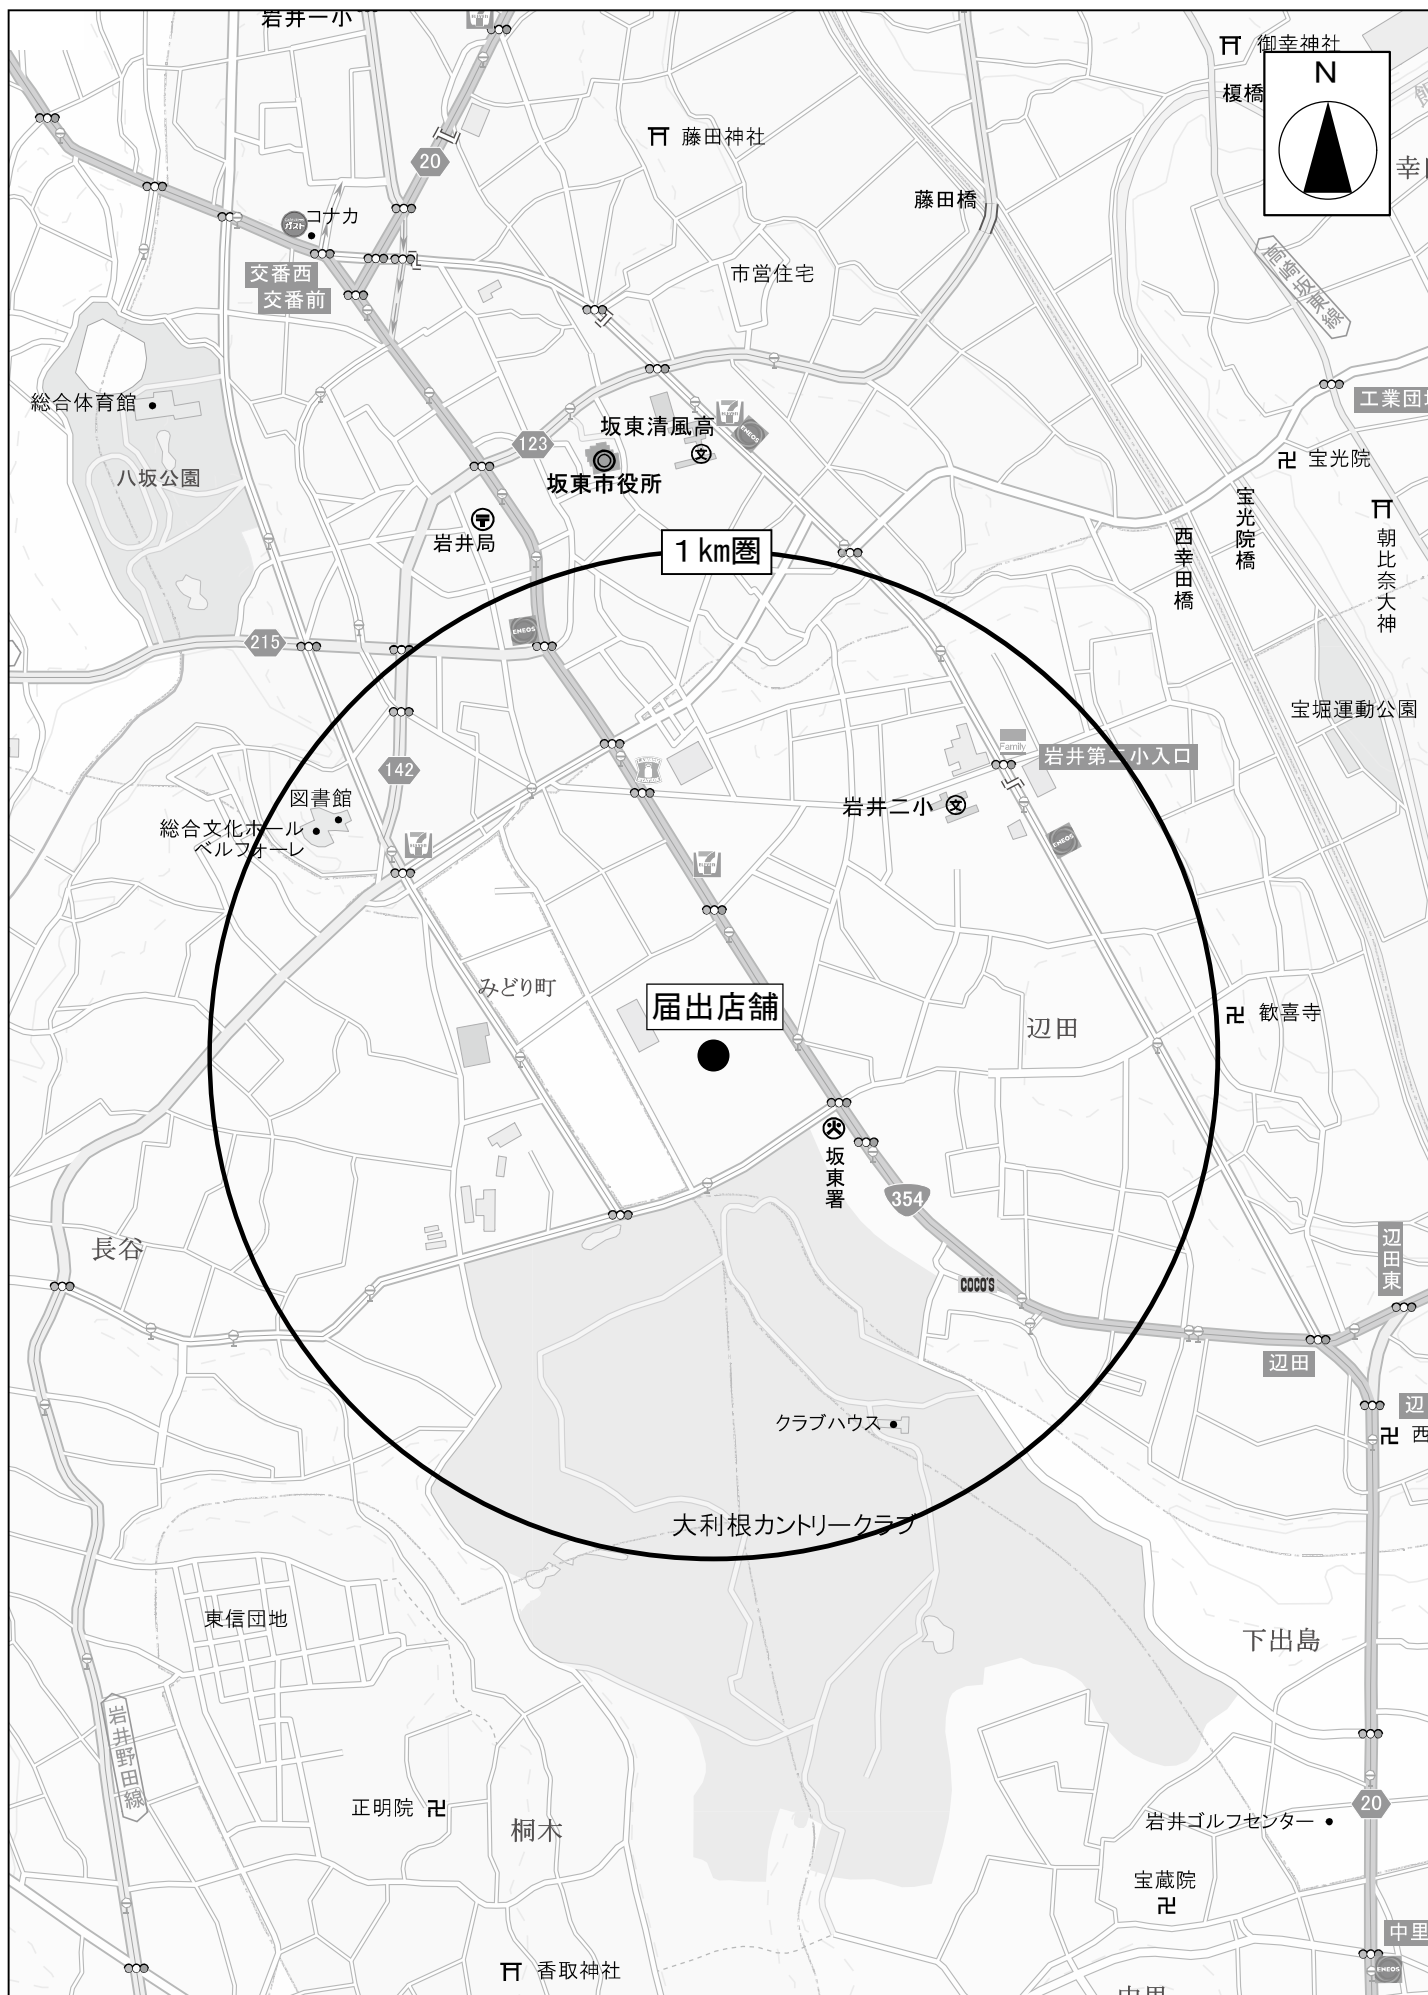

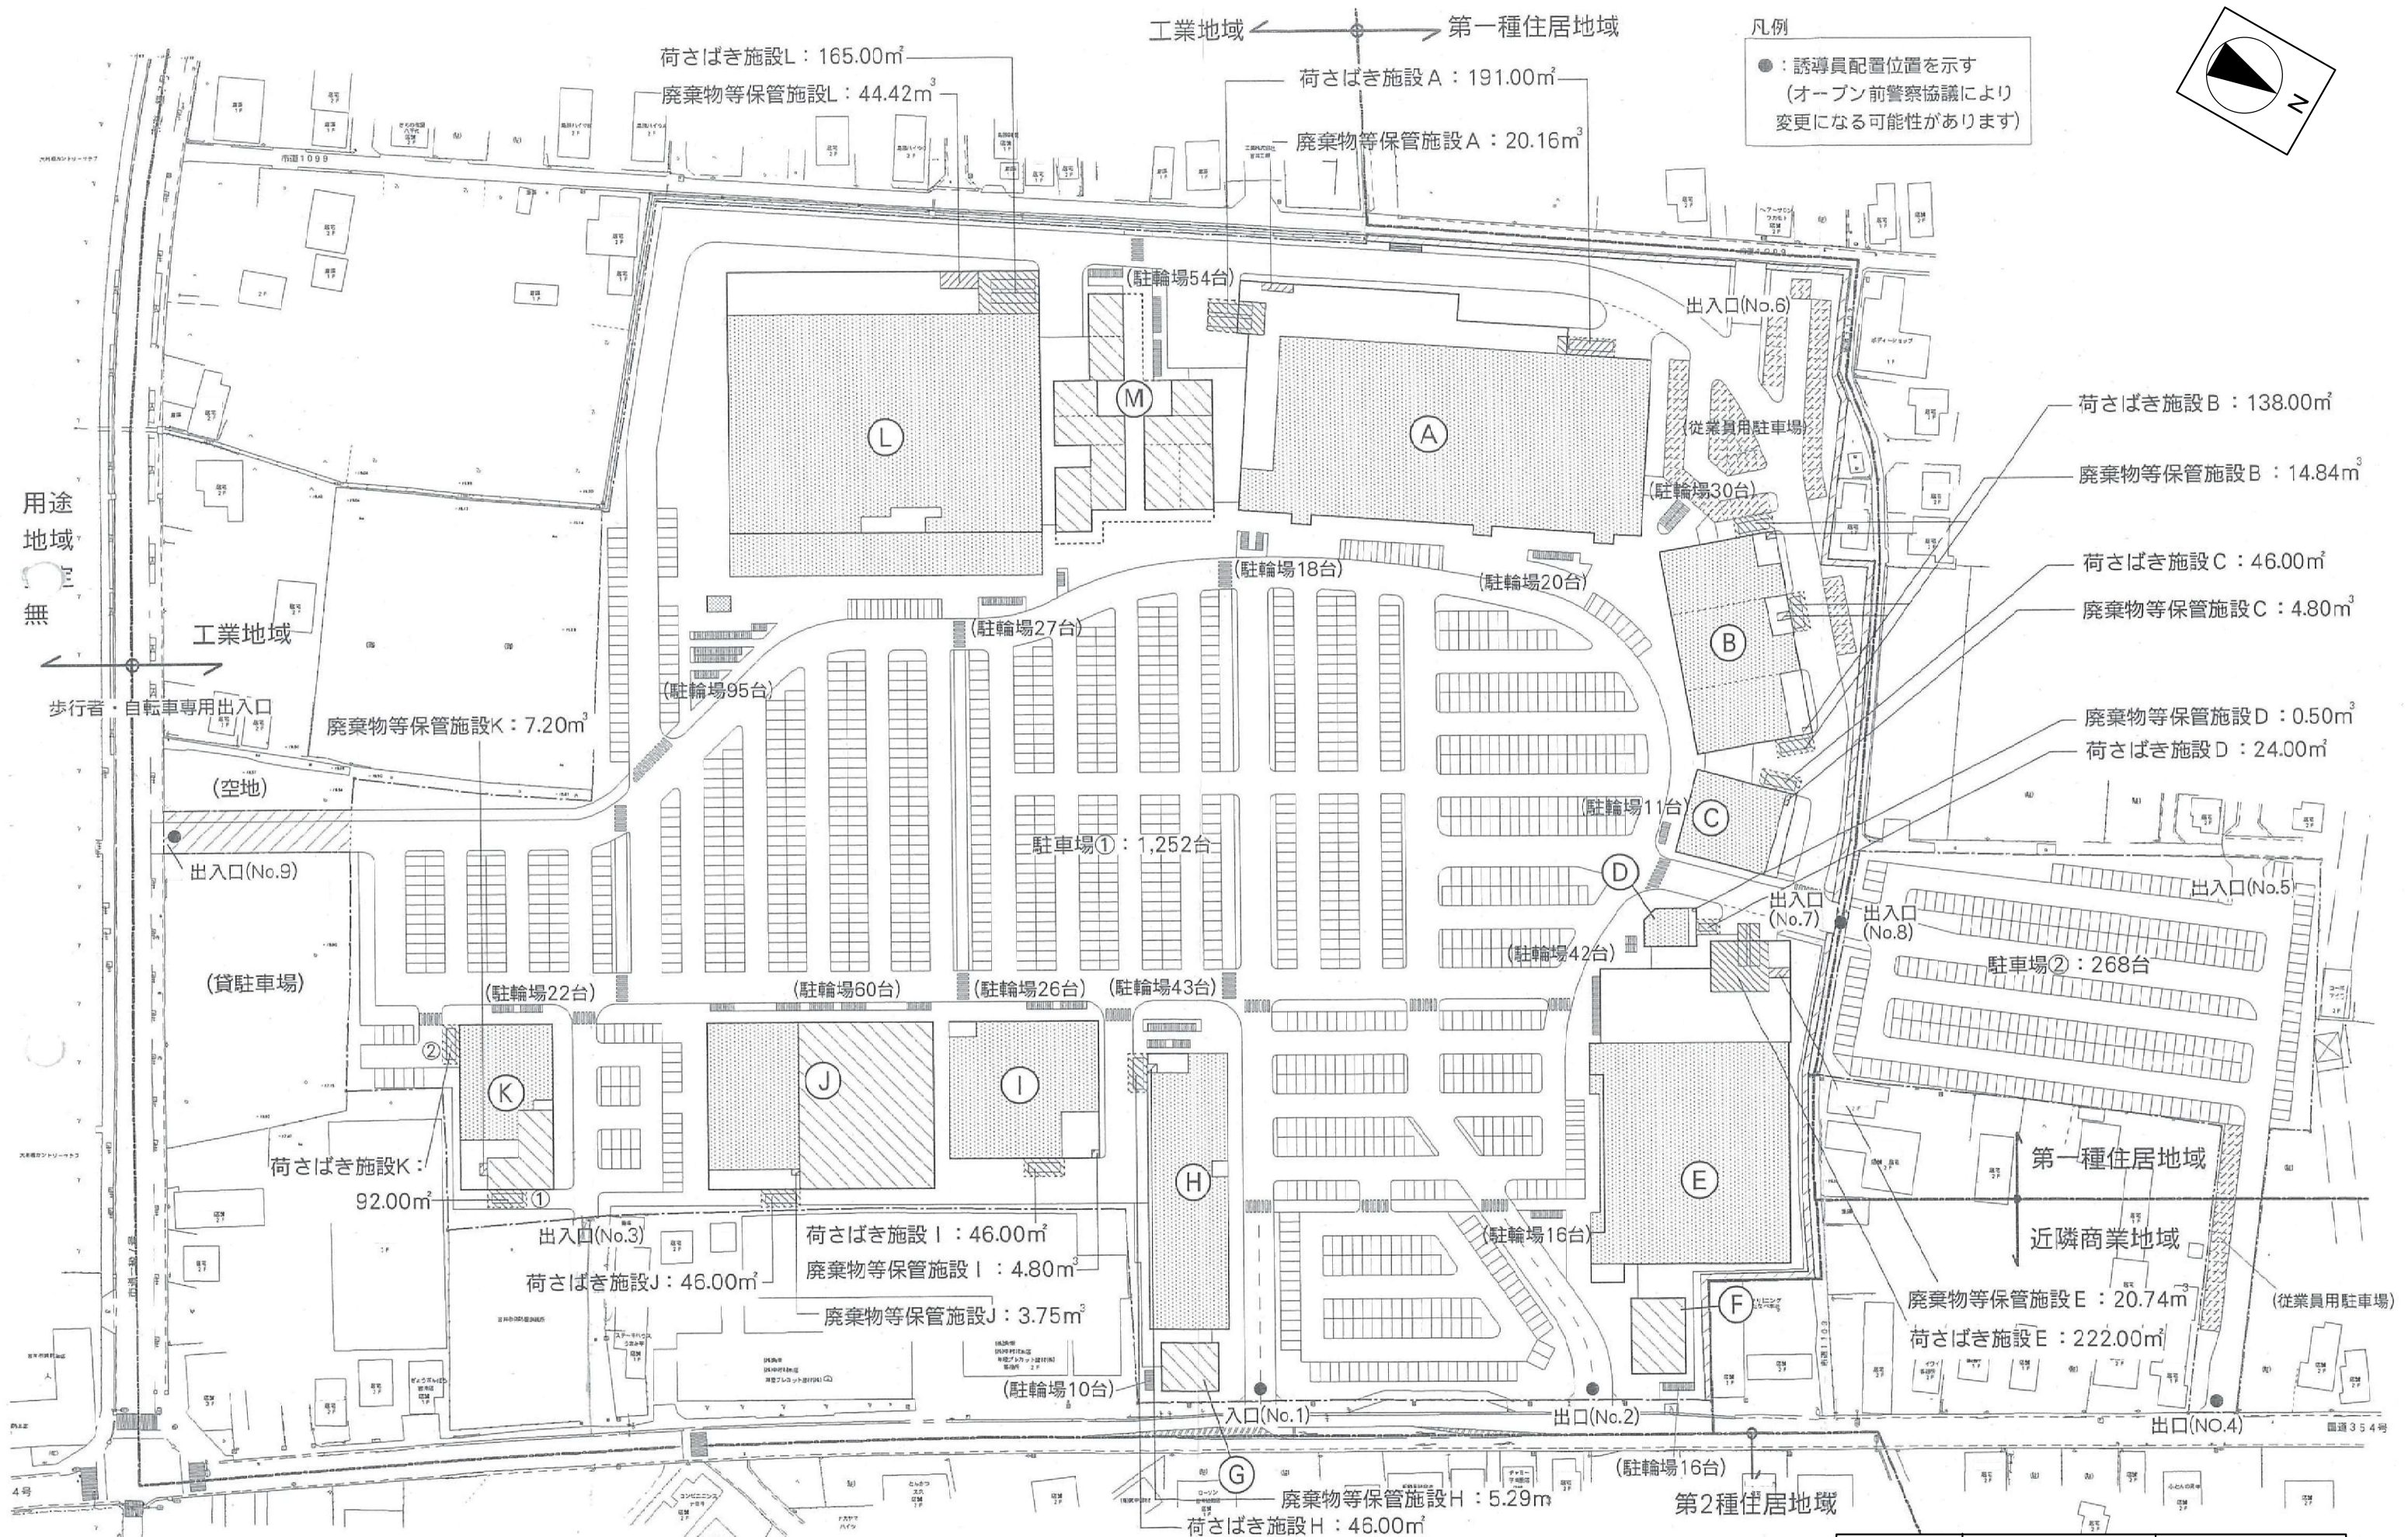

図面No.3-1 配置図 (変更前) 縮尺=1 : 1,500

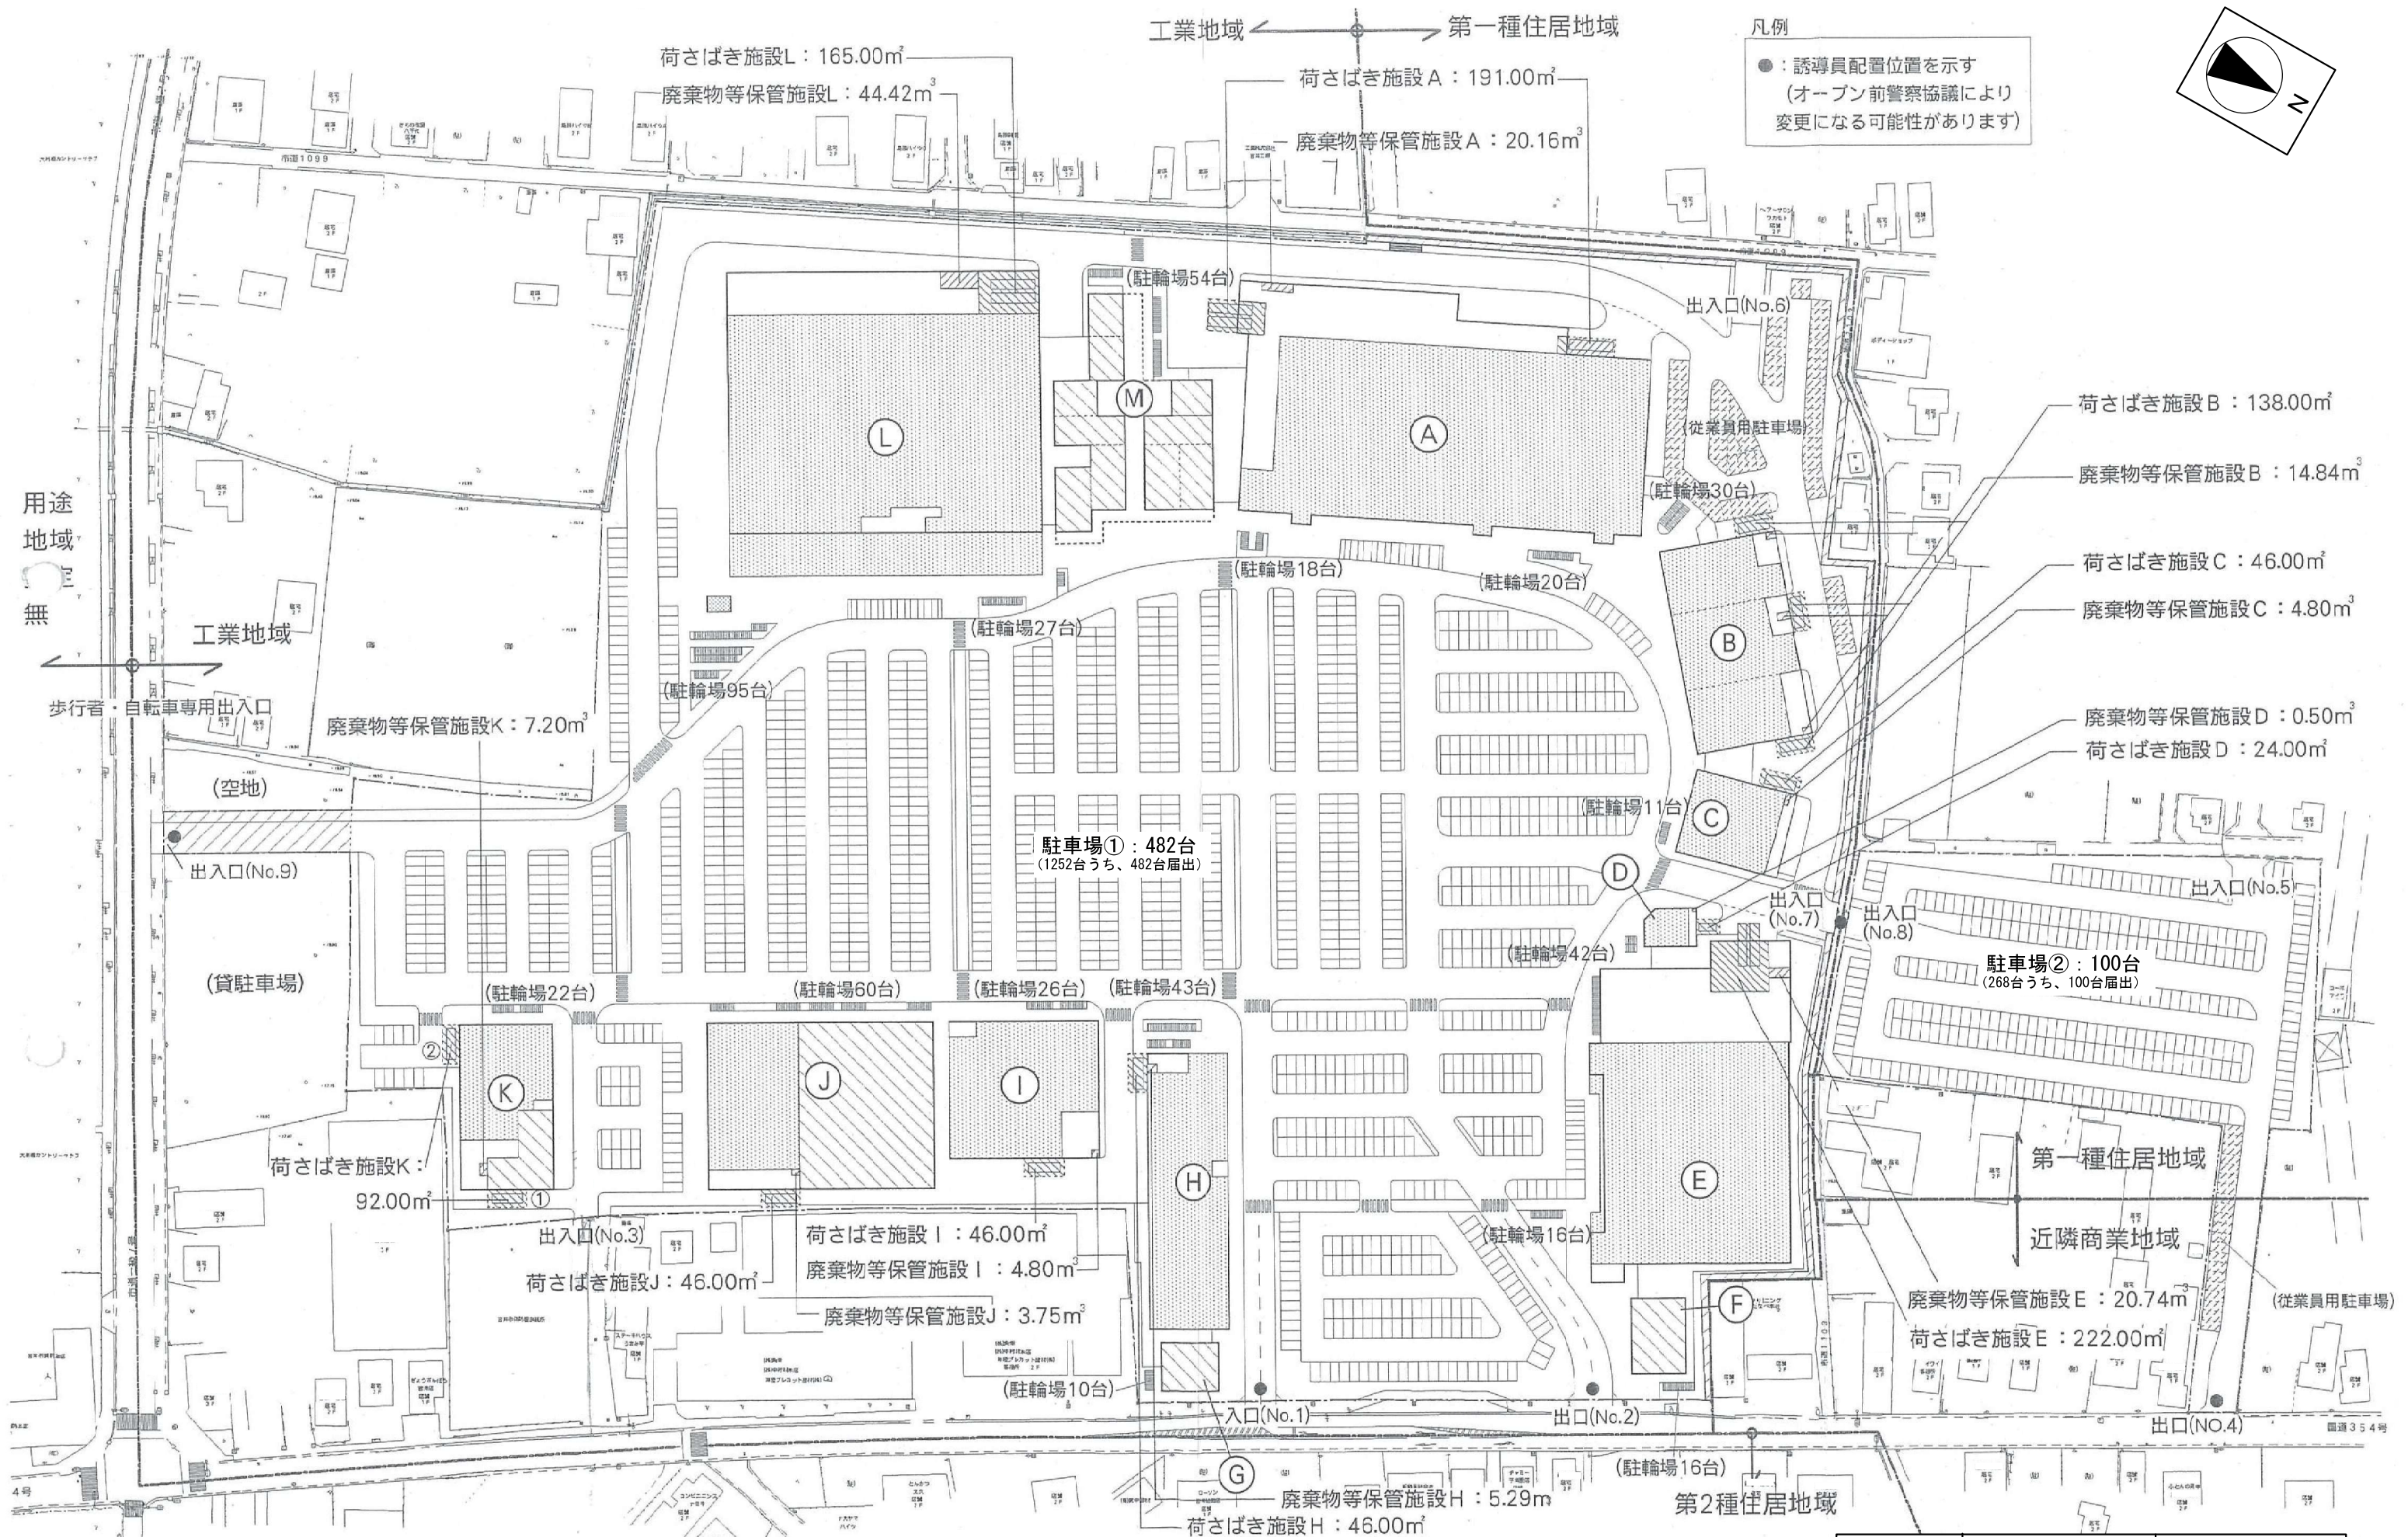

図面No.3-2 配置図(変更後) 縮尺=1:1,500