



店舗位置図(広域図)
添付図1

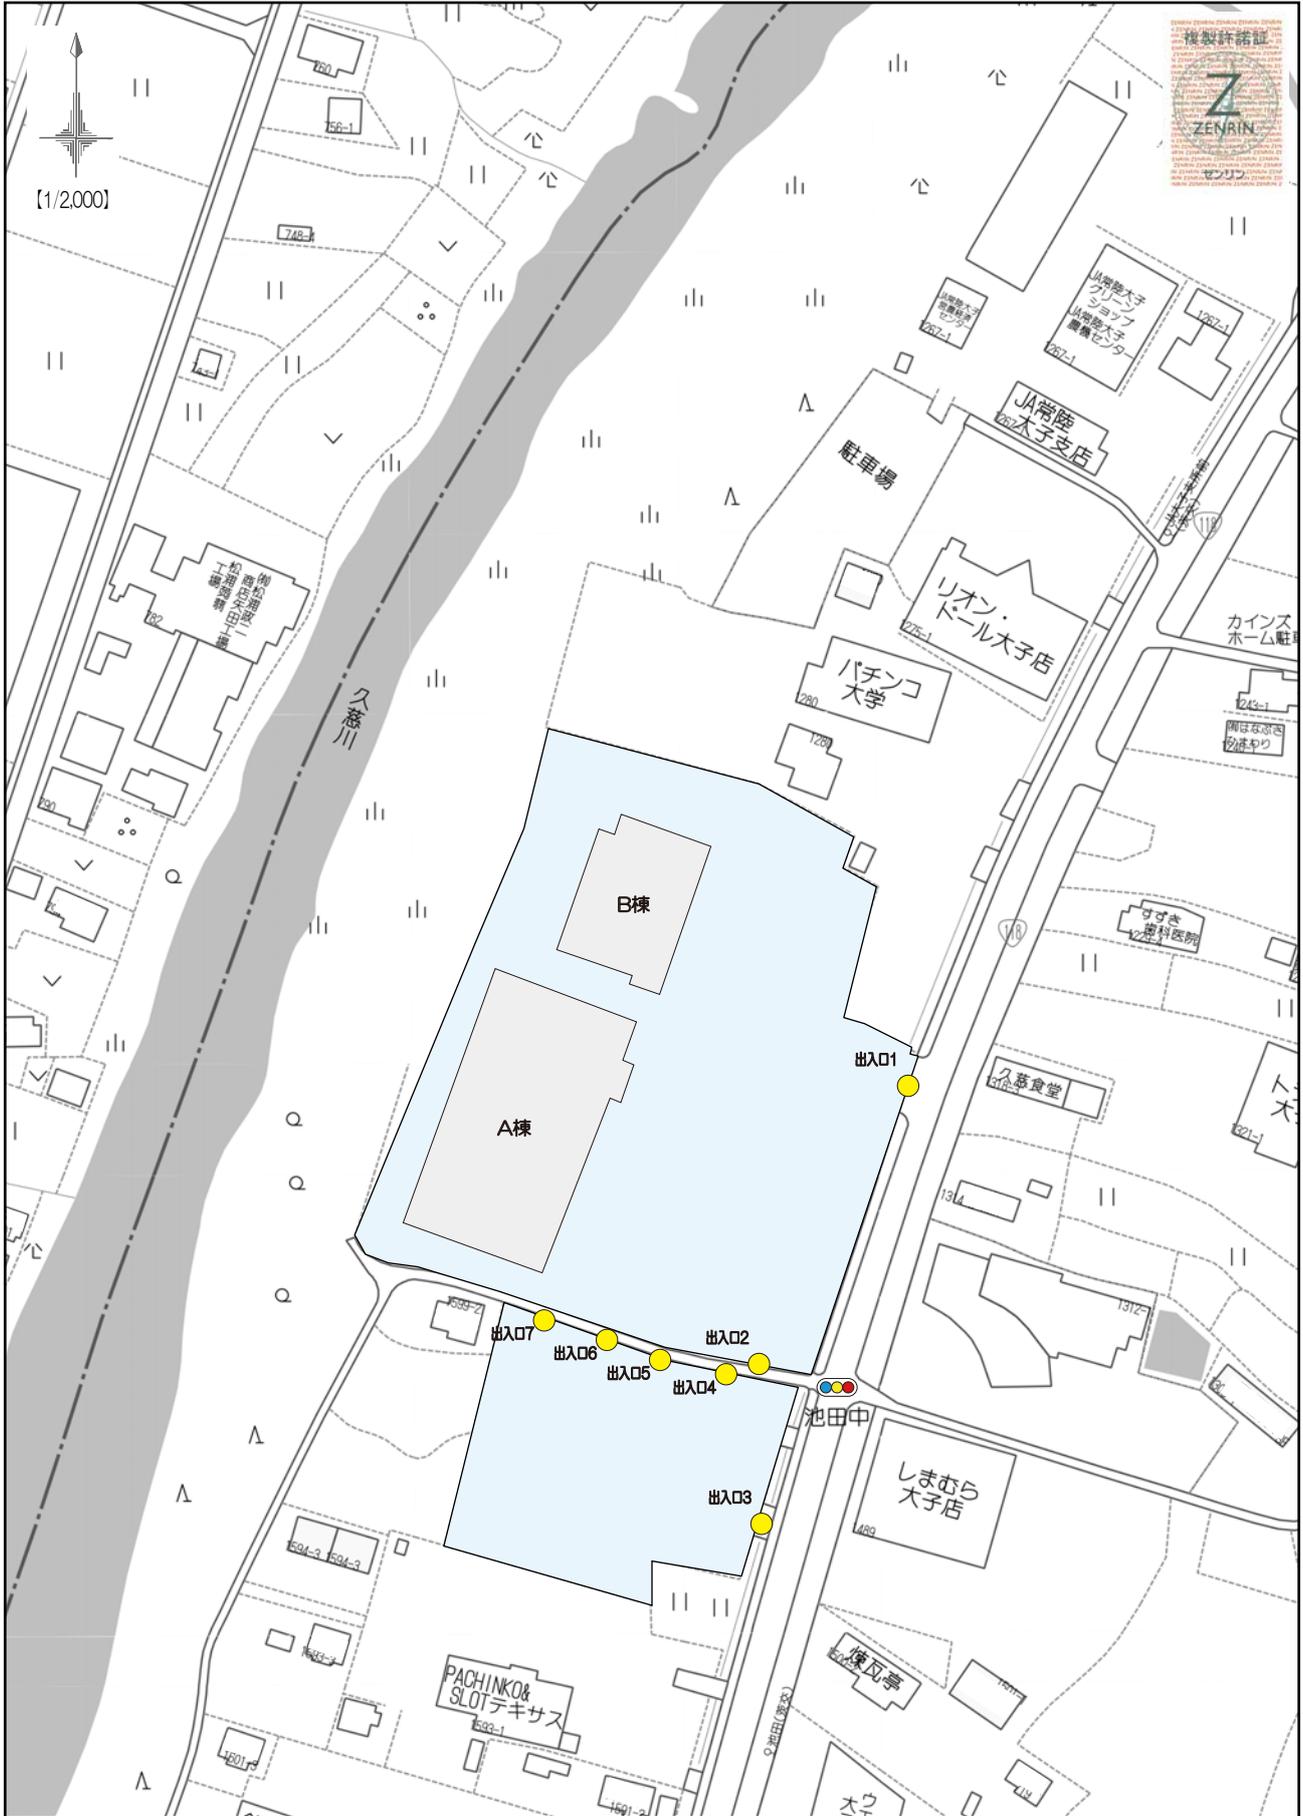

店舗位置図（周辺図）


添付図 2

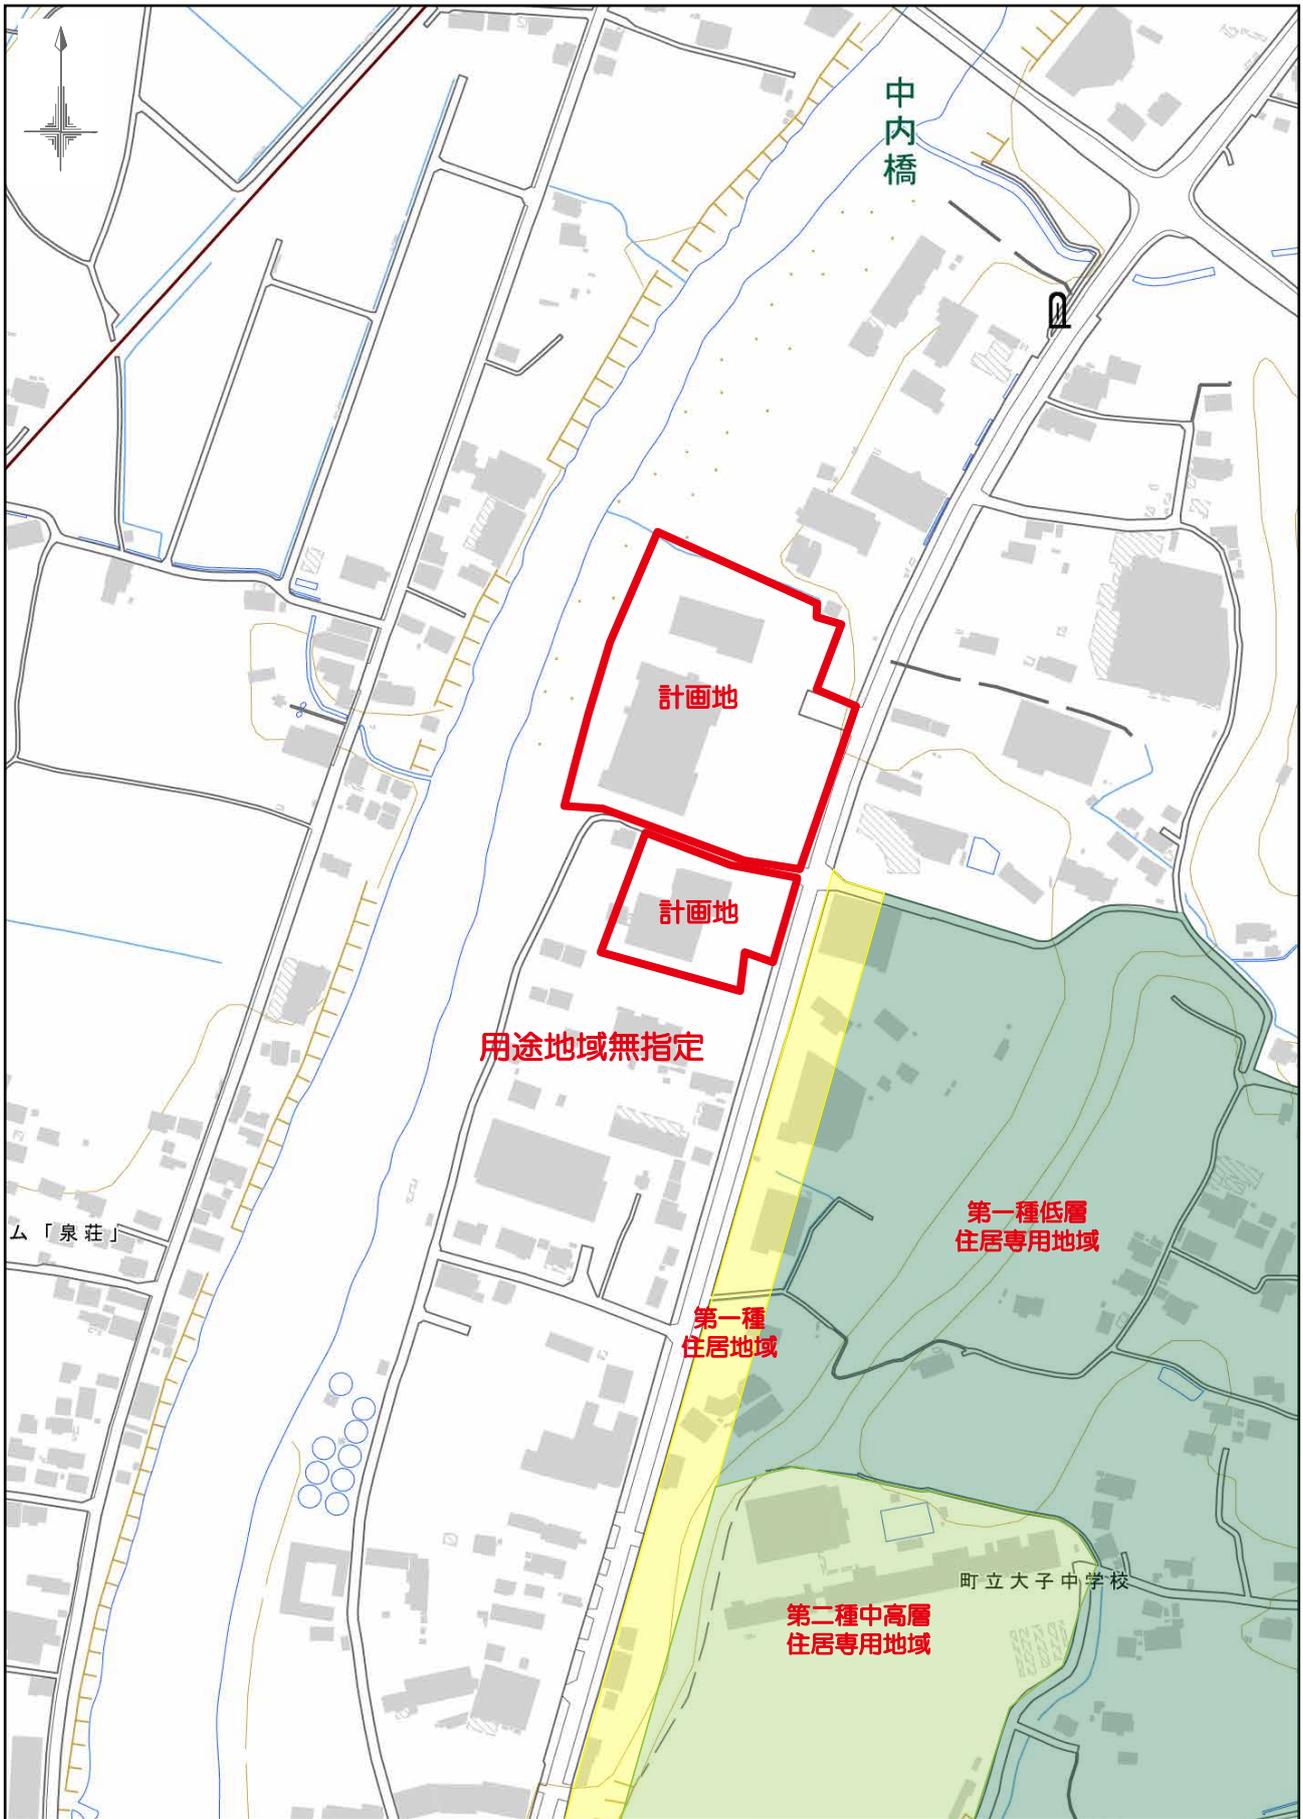


地理院タイル（国土地理院）を利用して作成

用途地域図

添付図 3

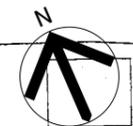

【1/600】

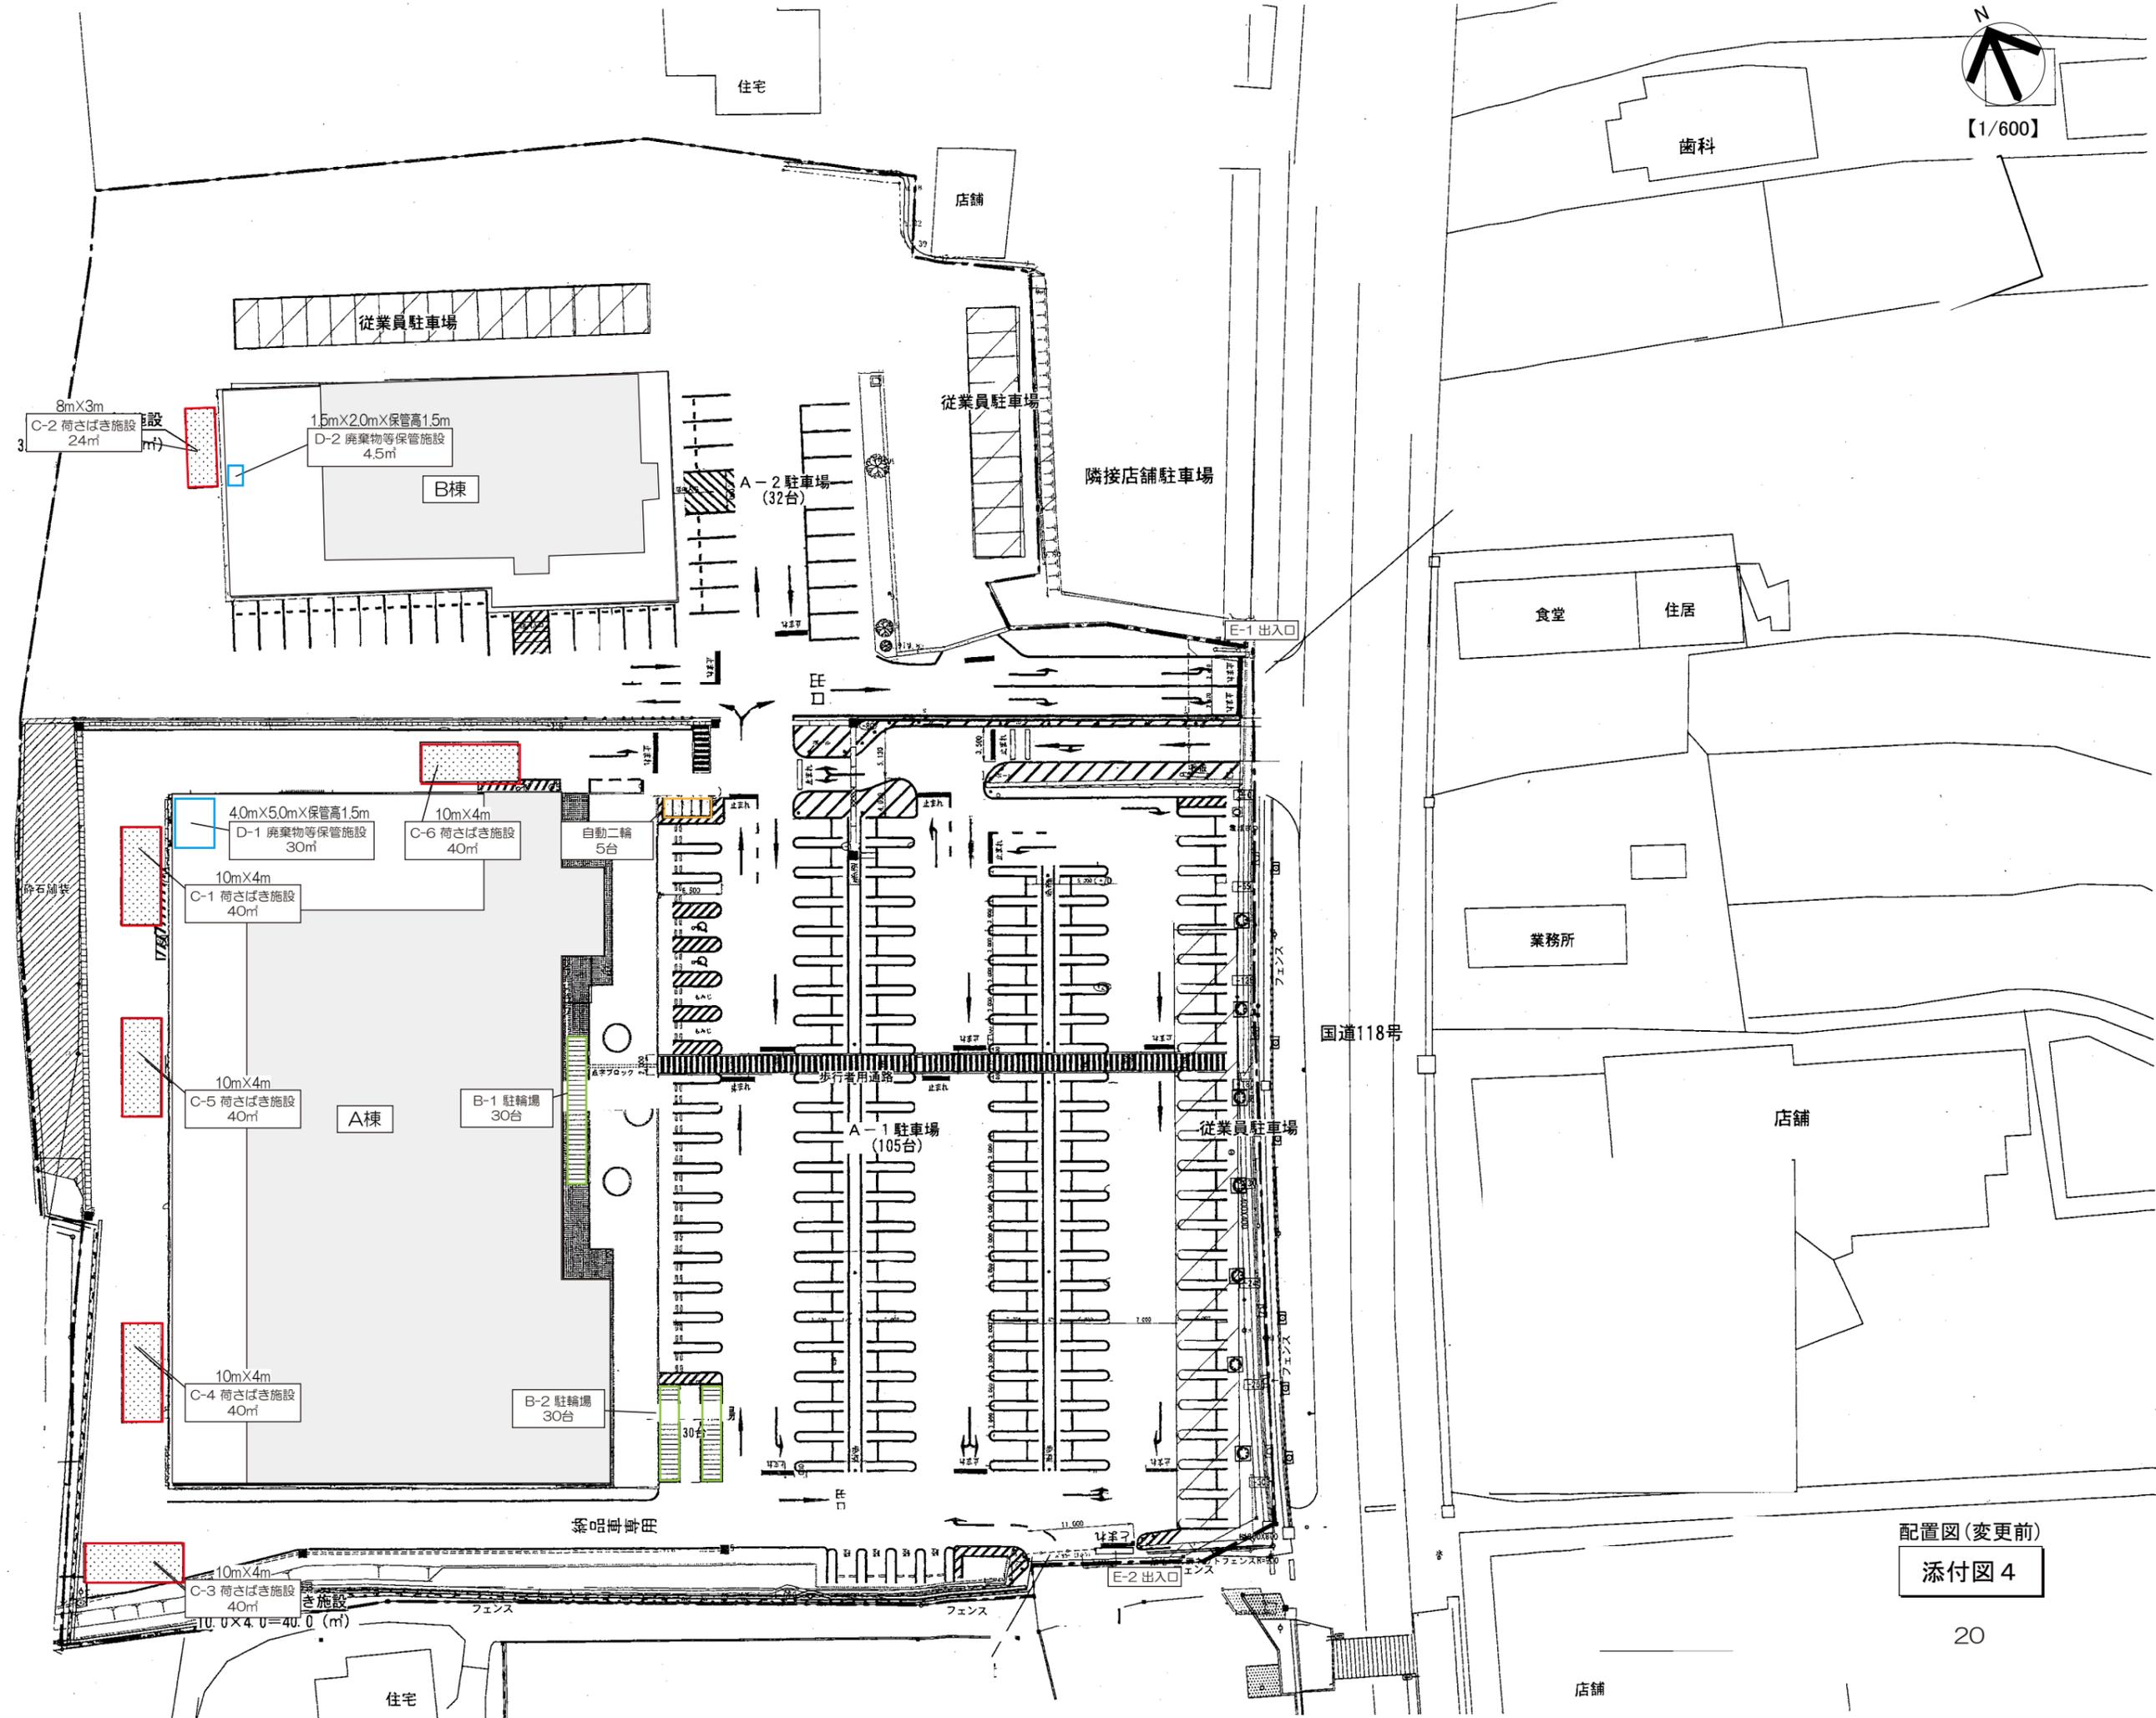

久慈川

国道118号

配置図(変更前)

添付図4



【1/800】




配置図(変更後)

添付図5



【1/400】

A 棟

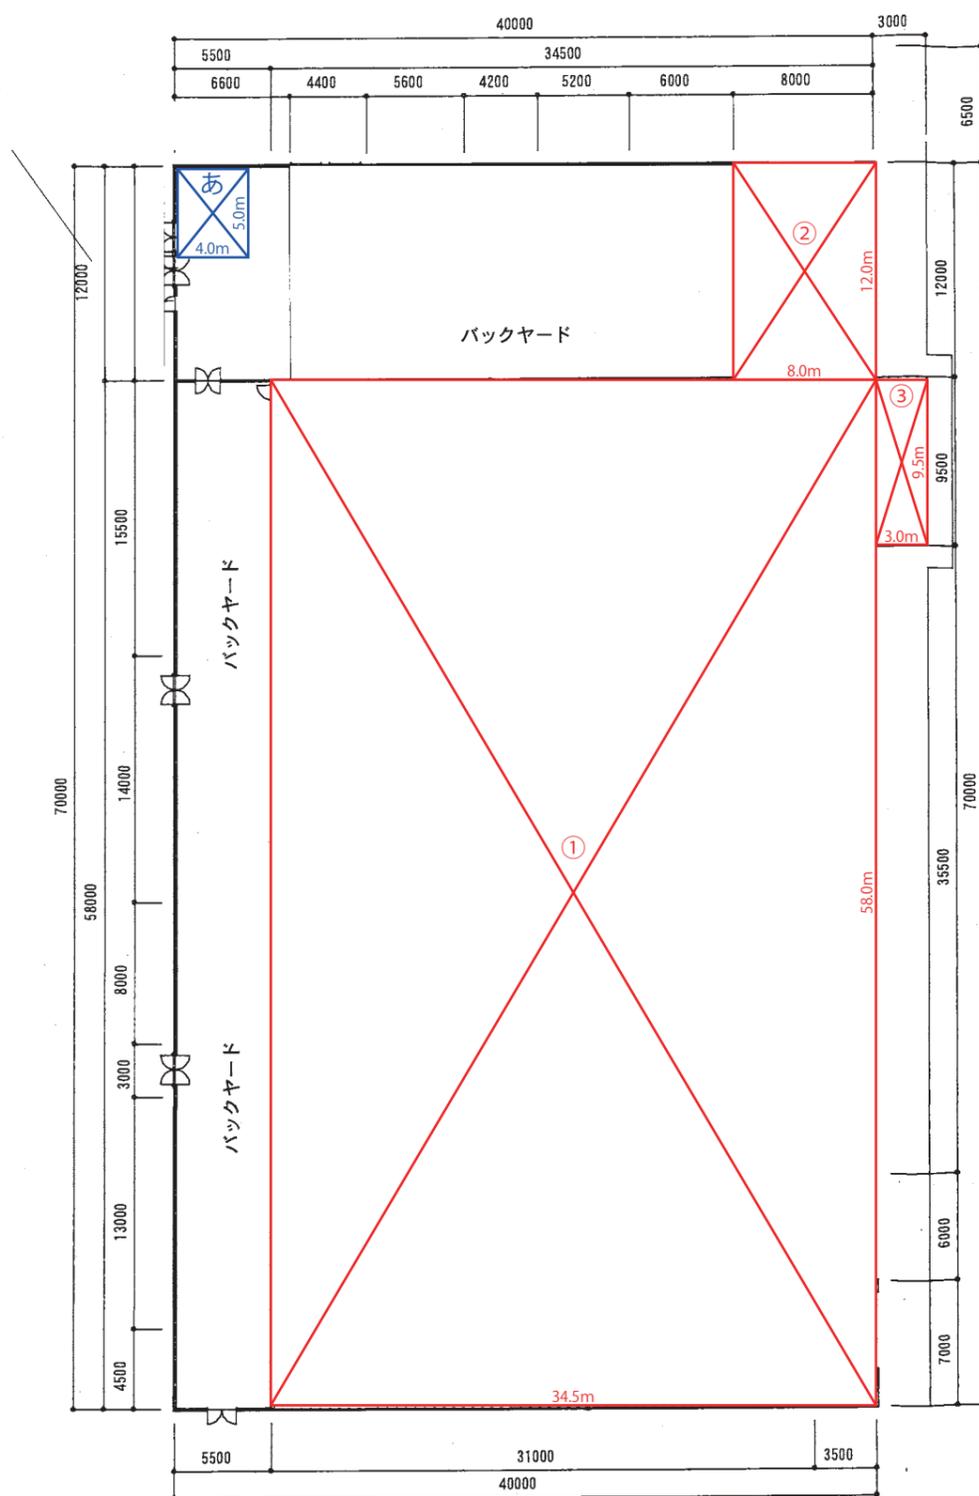

【A棟店舗面積 求積表】

①	58.000	×	34.500	=	2,001.000	m ²	
②	12.000	×	8.000	=	96.000	m ²	
③	9.500	×	3.000	=	28.500	m ²	
					合計	2,125.500	m ²


【A棟廃棄物等保管施設 求積表】

↓保管高

あ	5.000	×	4.000	×	1.500	=	30.00	m ³	
							合計	30.00	m ³

平面図(A棟)

添付図6

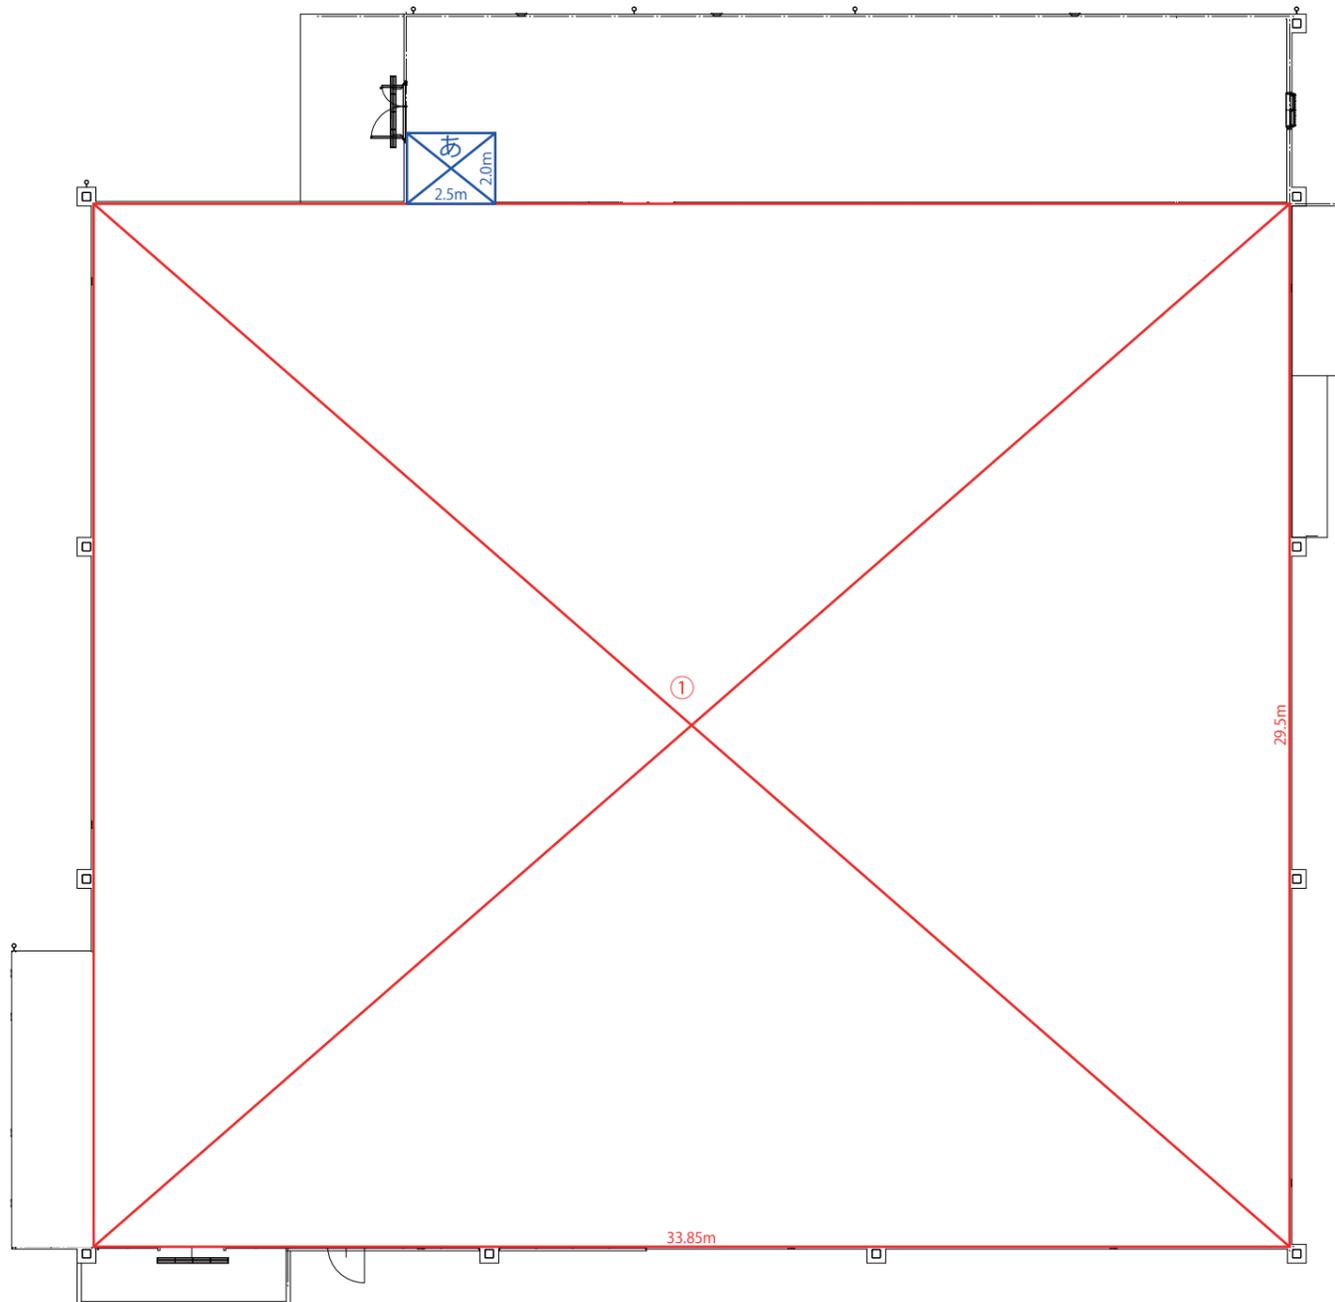

【B棟店舗面積 求積表】 店舗面積





①	33.850	×	29.500	=	998.575	m ²
合計					998.575	m ² ⇒ 店舗面積999m ²

【B棟廃棄物等保管施設 求積表】

						↓ 保管高
あ	2.000	×	2.500	×	1.000	= 5.00 m ³
					合計	5.00 m ³ ⇒ 届出容量5m ³

平面図 (B棟)

添付図 7

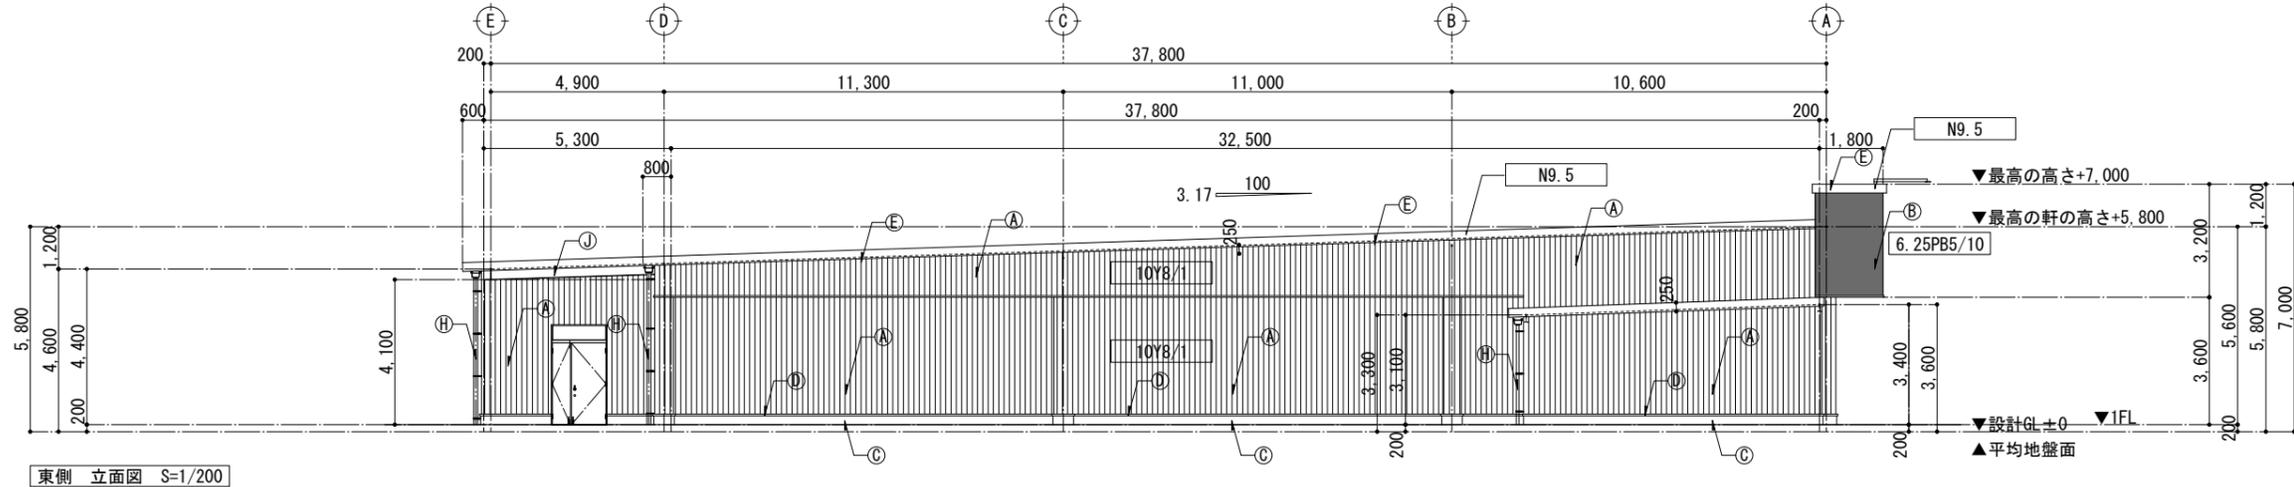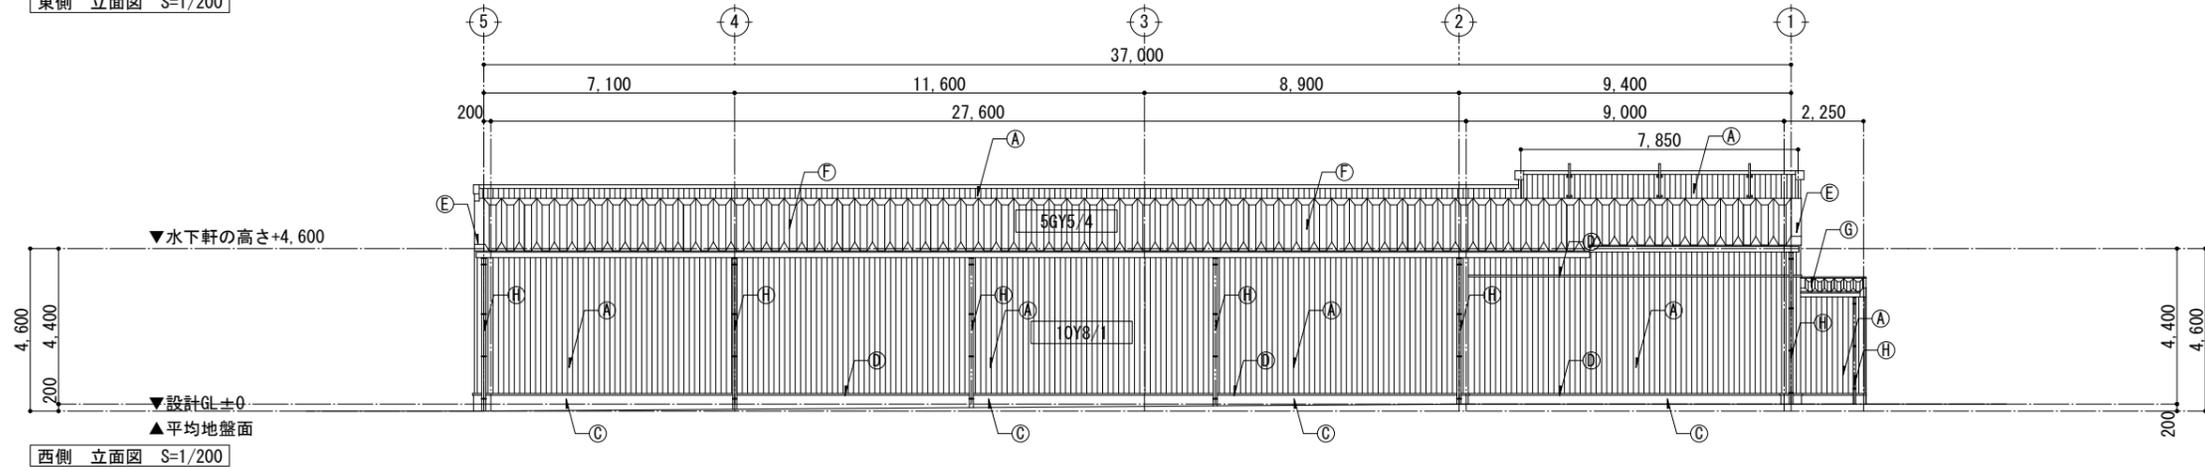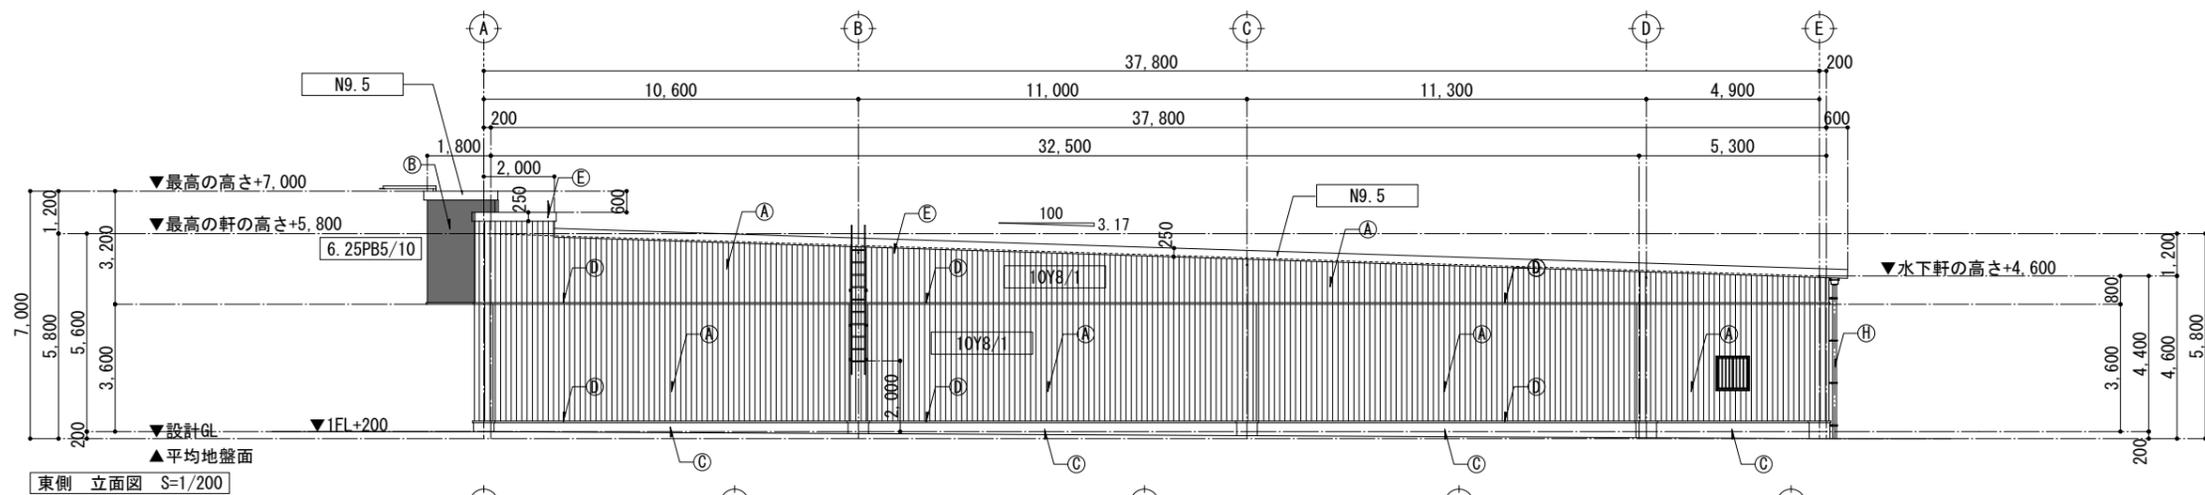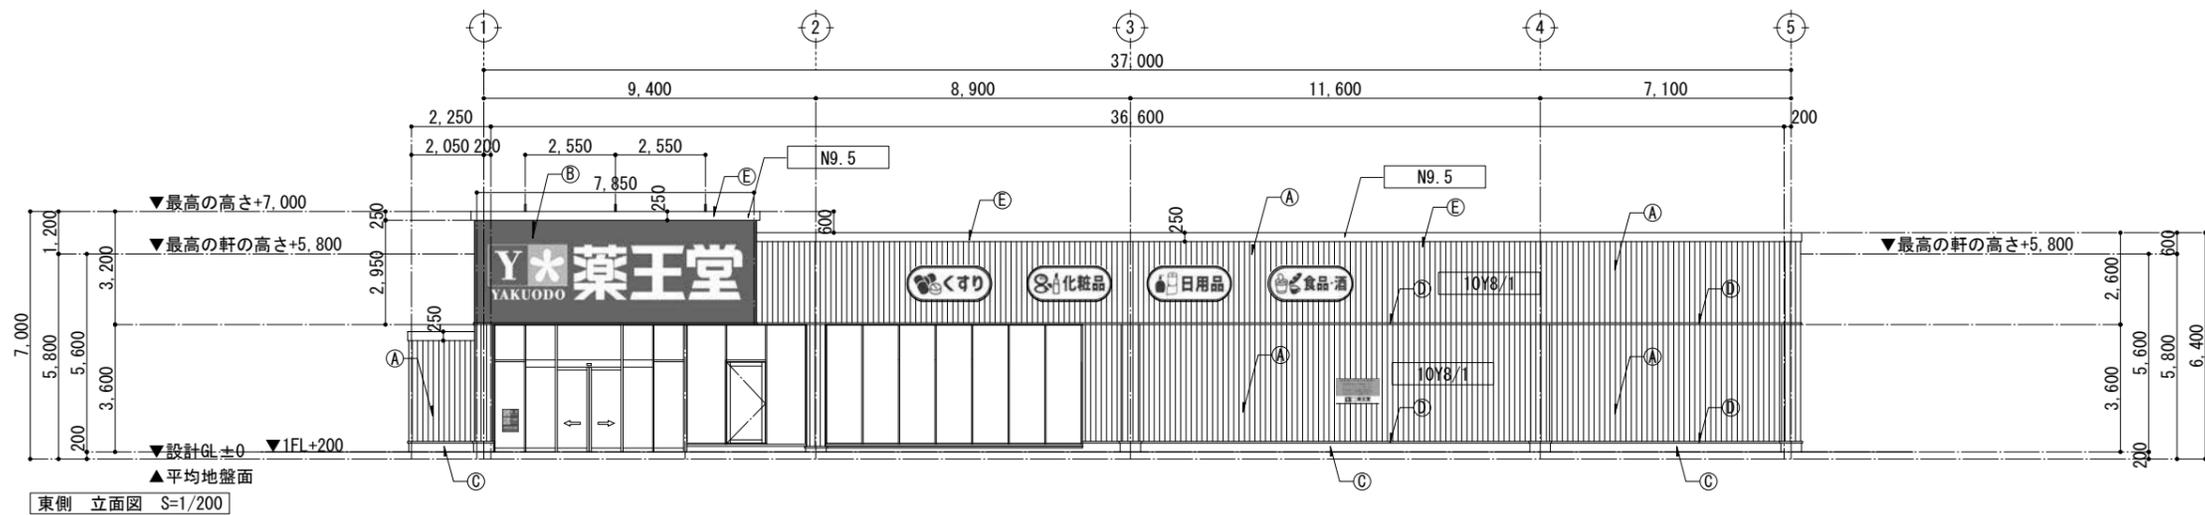

立面図(B棟)
添付図8